



129

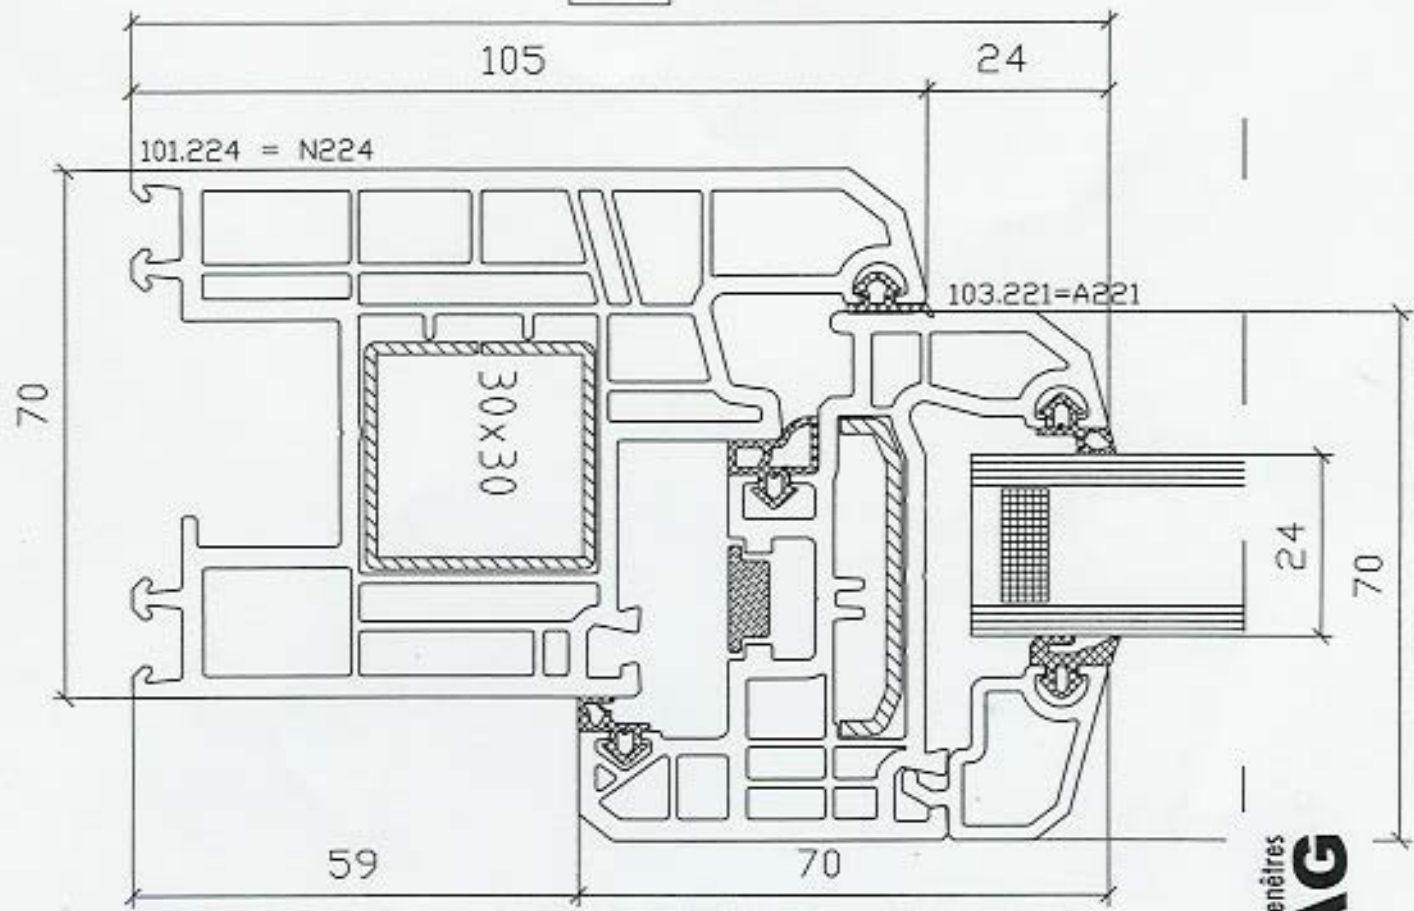

N224 / A221

139

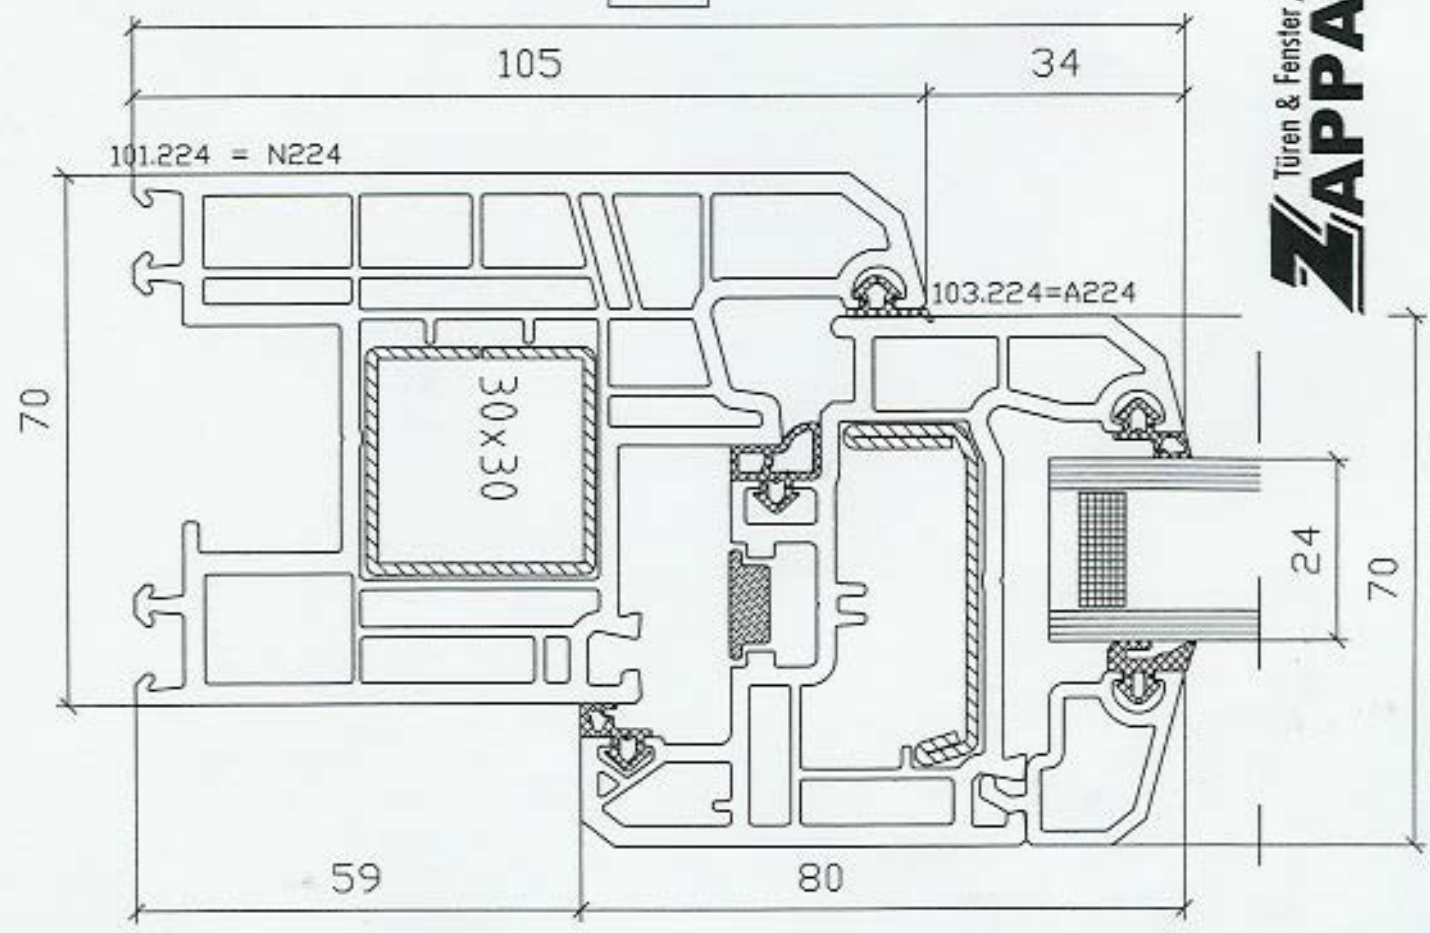

N224 / A224

Türen & Fenster / Portes & Fenêtres  
**ZAPPAG AG**