



139

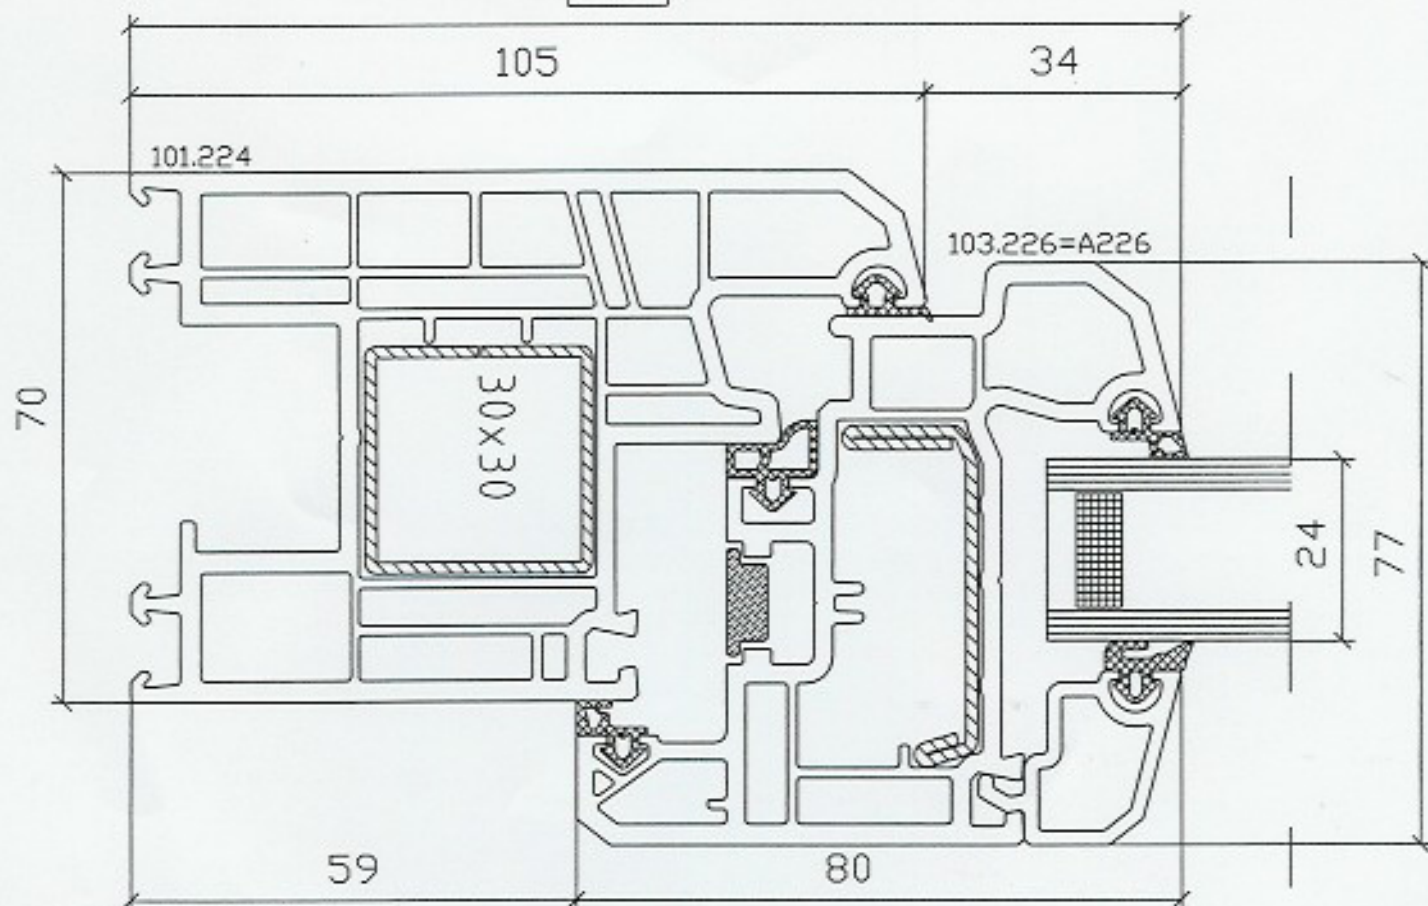

N224 / A226

177

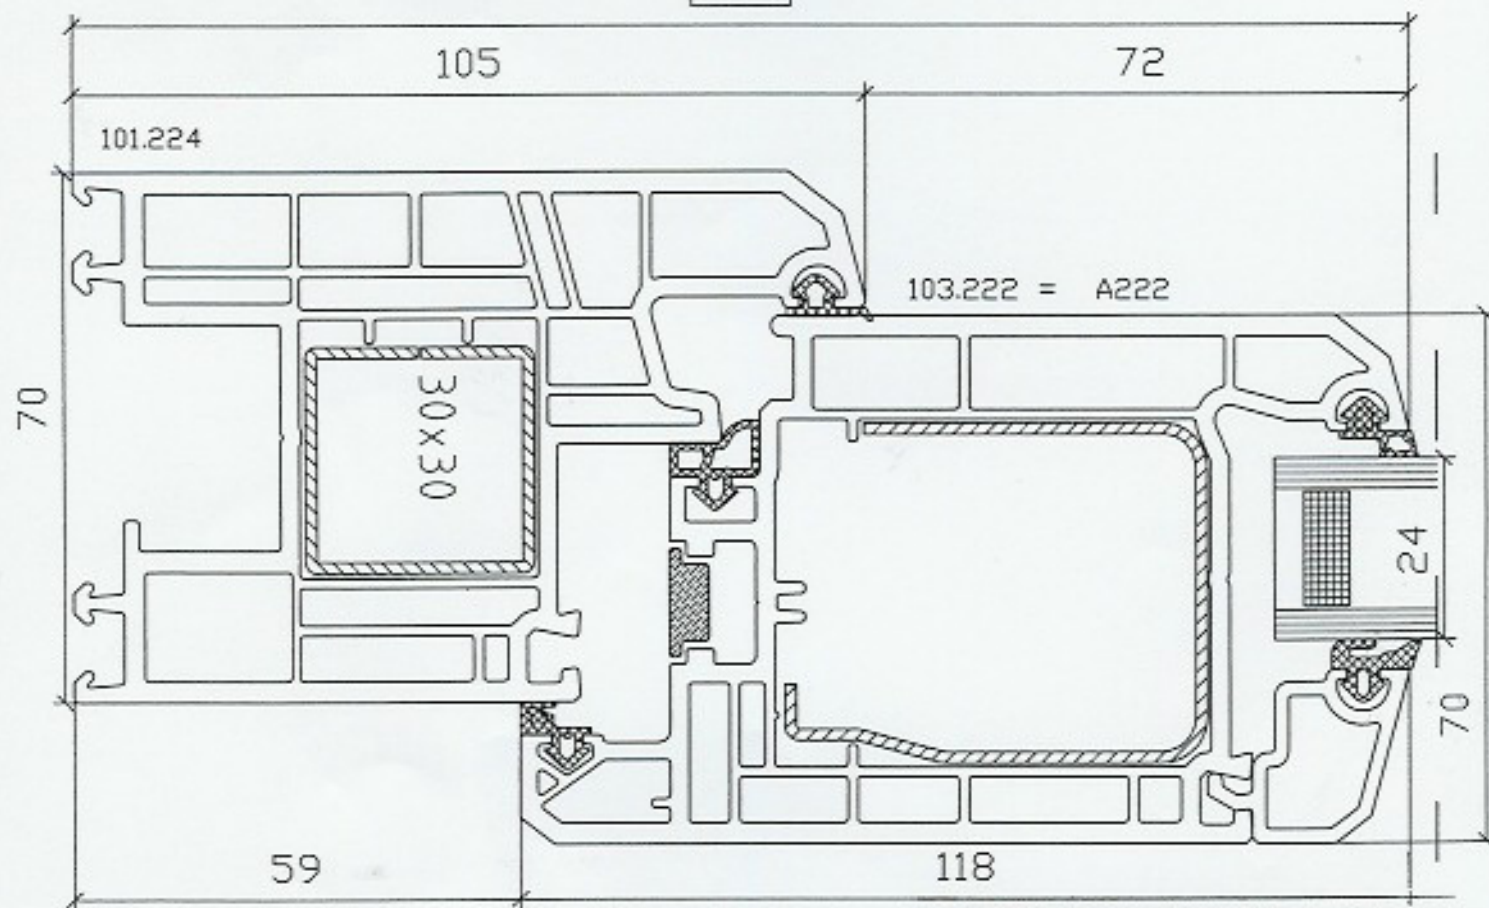

N224 / A222