



# Renovations – Rahmen cadre pour rénovation

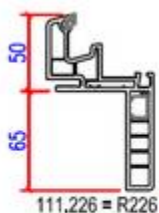

**Profilkombination – Rahmen / Flügel: R226 – A282**  
**combinaison – cadre / vantail: R226 – A282**

**SL-MD 70**

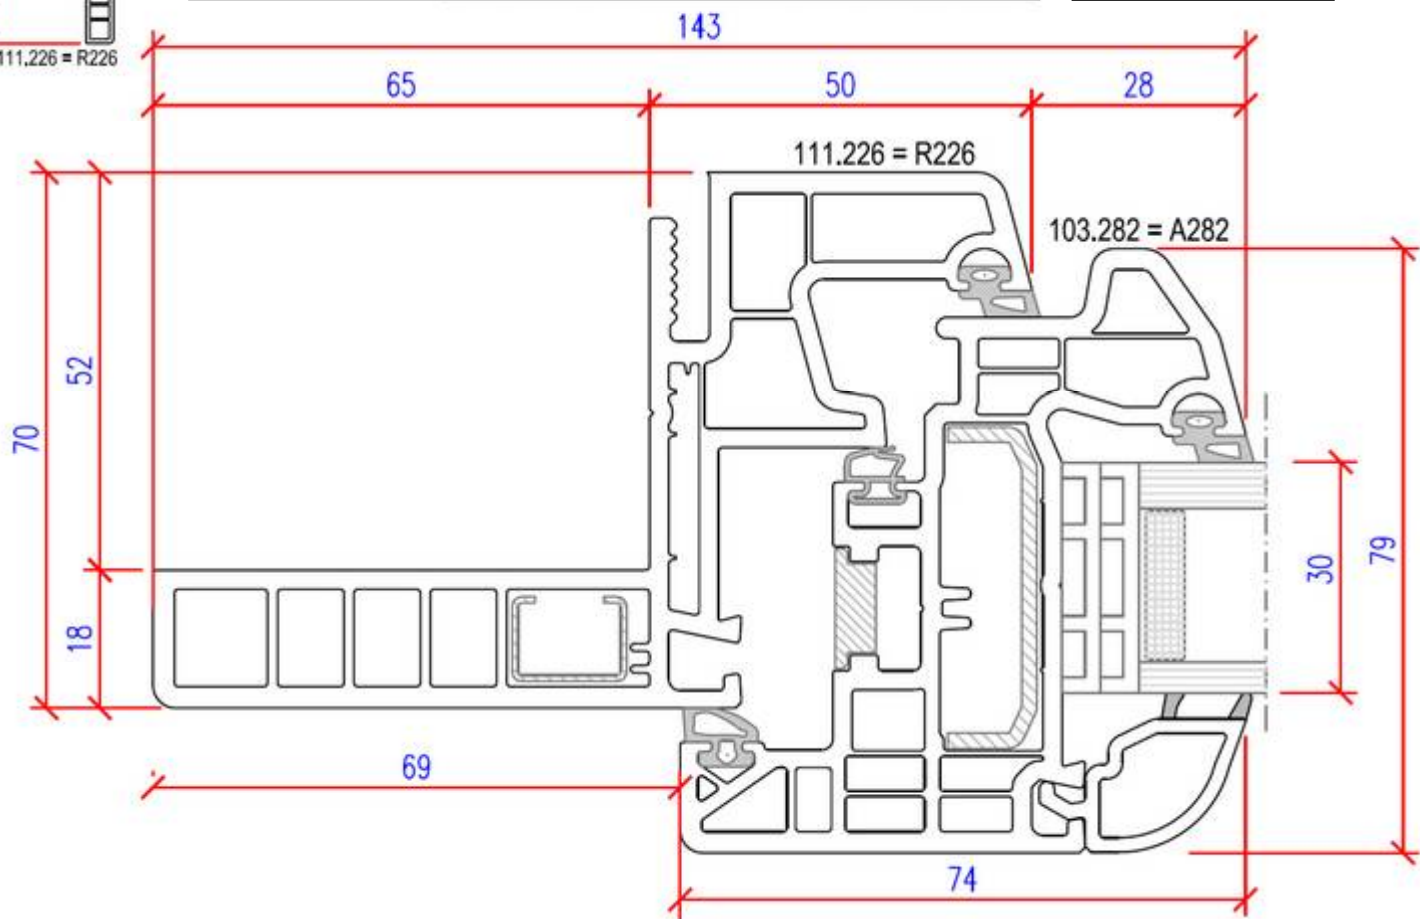

**ideal fenster in PVC**  
 Fenster - Finestre - Fenêtres

